


# EXISTING PLAN

13 GOODALL ST HAWTHORN  
14.4.08

**JAMES**  
Architecture

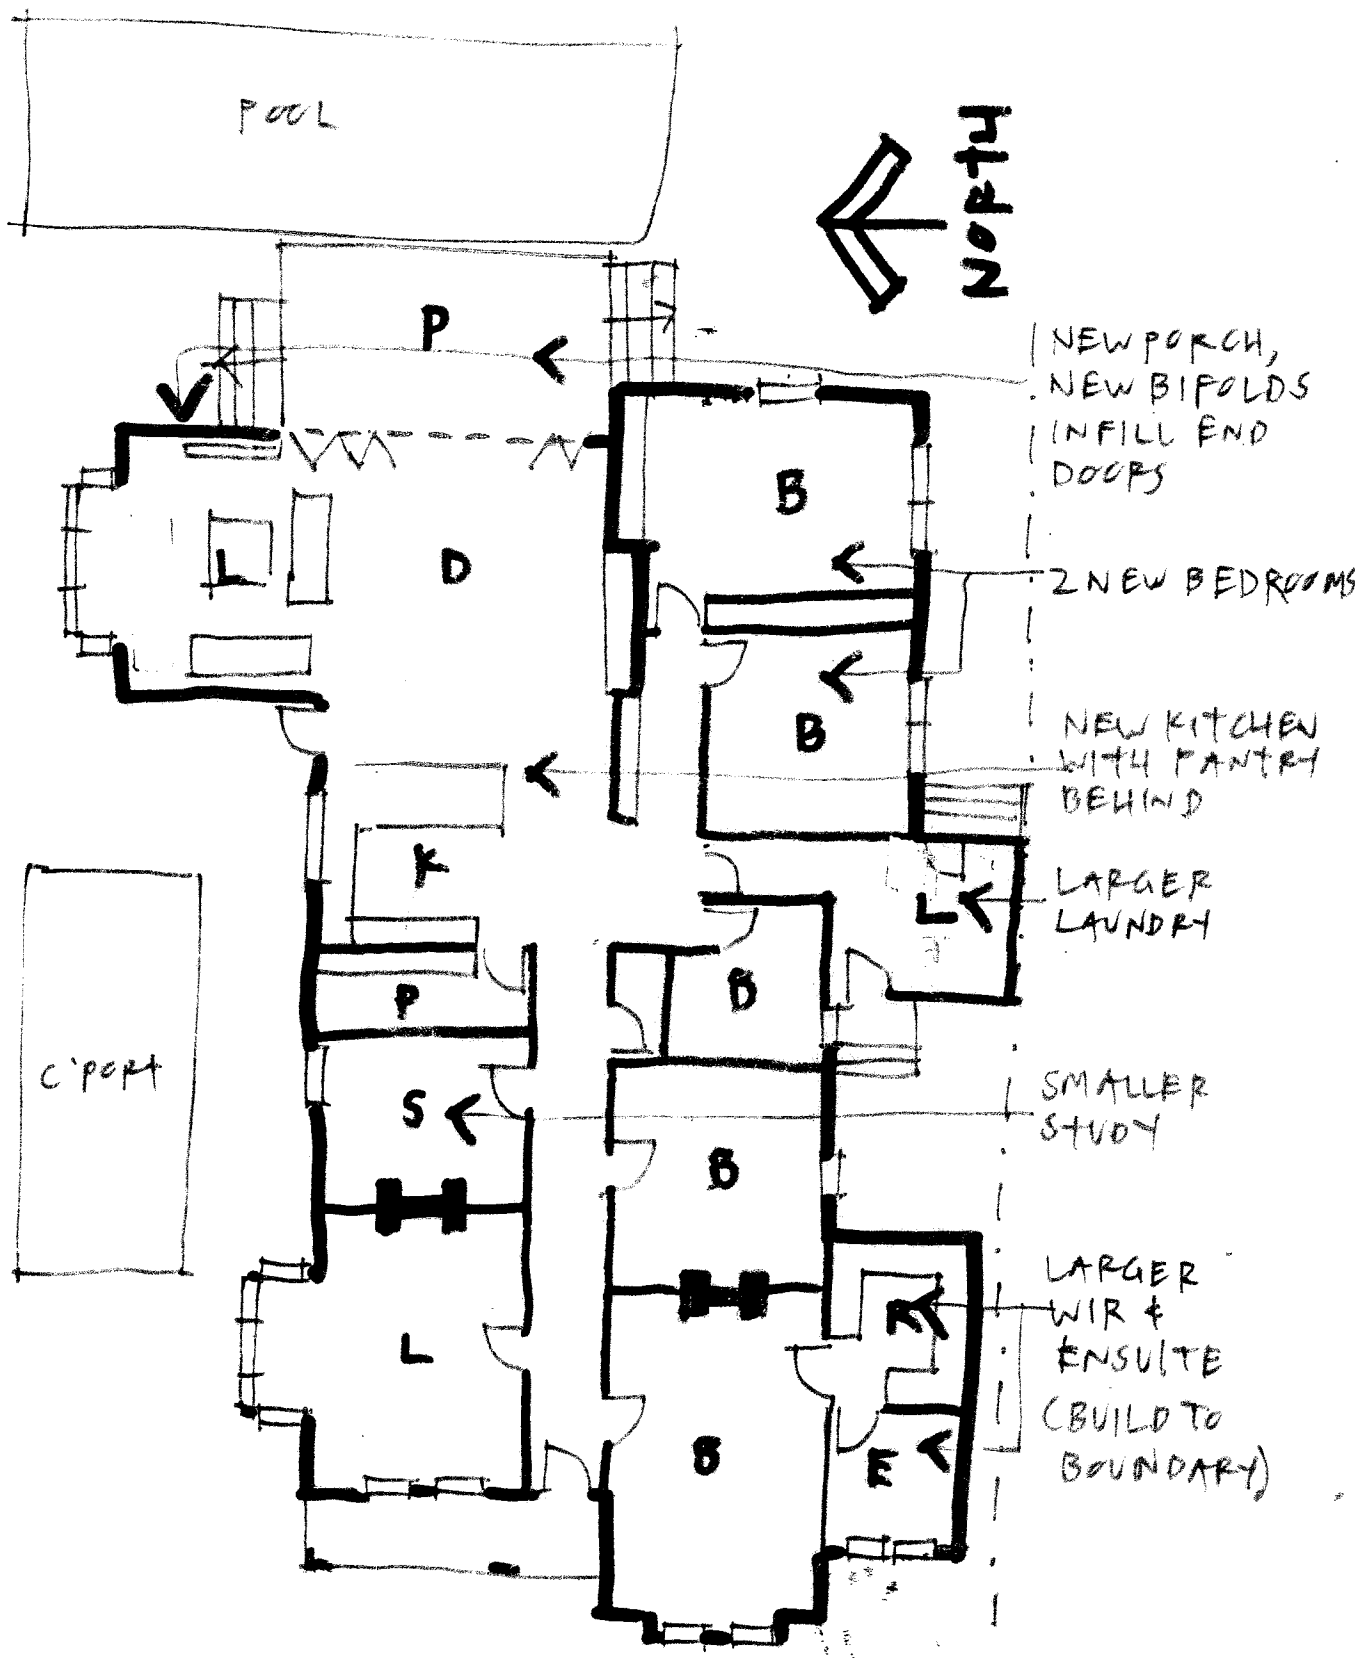

# PROPOSED PLAN

13 GOODALL ST HAWTHORN

14.4.08

**JAMES**  
Architecture